


NOTES:


1. TRAFFIC CONTROL TO BE IN ACCORDANCE WITH THE ONTARIO TRAFFIC MANUAL-BOOK 7-TEMPORARY CONDITIONS (LATEST REVISION)
2. IT IS THE SOLE RESPONSIBILITY OF THE CONTRACTOR TO DESIGN, INSTALL AND MAINTAIN THE REQUIRED TRAFFIC CONTROL SYSTEM. DETOUR ROUTE PLANS PROVIDE A BASIC ROUTE FOR THE DETOUR ONLY. ADDITIONAL SIGNAGE WILL BE REQUIRED BY THE CONTRACTOR TO COMPLY WITH OTM BOOK 7 REQUIREMENTS.
3. LOCATION AND PLACEMENT OF TRAFFIC CONTROL SIGNS ON HIGHWAYS 4 AND 8 TO BE COORDINATED WITH THE MINISTRY OF TRANSPORTATION.
4. LOCATION AND PLACEMENT OF TRAFFIC CONTROL SIGNS ON PERTH COUNTY ROADS TO BE COORDINATED WITH THE COUNTY OF PERTH.
5. LOCATION AND PLACEMENT OF TRAFFIC CONTROL SIGNS ON HURON COUNTY ROADS TO BE COORDINATED WITH THE COUNTY OF HURON.
6. LOCATION AND PLACEMENT OF TRAFFIC CONTROL SIGNS ON MUNICIPAL ROADS TO BE COORDINATED WITH THE APPLICABLE LOCAL MUNICIPALITY.
7. NO TRUCK TRAFFIC IS PERMITTED ON LOCAL TRAFFIC DETOUR THROUGH EGMONDVILLE/SEAFORTH.
8. ACCESS TO RESIDENTS AND BUSINESSES SHALL BE MAINTAINED BY THE CONTRACTOR.
9. THE CONTRACTOR SHALL NOTE THAT BIRCH, OAK AND RAILWAY STREET EAST ARE CONSIDERED DEAD END STREETS. ACCESS MUST BE MAINTAINED TO THESE STREETS AT ALL TIMES.
10. A MINIMUM ONE LANE OF TRAFFIC SHALL BE MAINTAINED TO BIRCH STREET AT ALL TIMES. INCLUDING SIGNAGE WHICH CLEARLY DIRECTS TRAFFIC TO AND FROM BIRCH STREET.
11. A MINIMUM OF ONE LANE OF TRAFFIC SHALL BE MAINTAINED TO OAK STREET AT ALL TIMES. INCLUDING SIGNAGE WHICH CLEARLY DIRECTS TRAFFIC TO AND FROM OAK STREET.

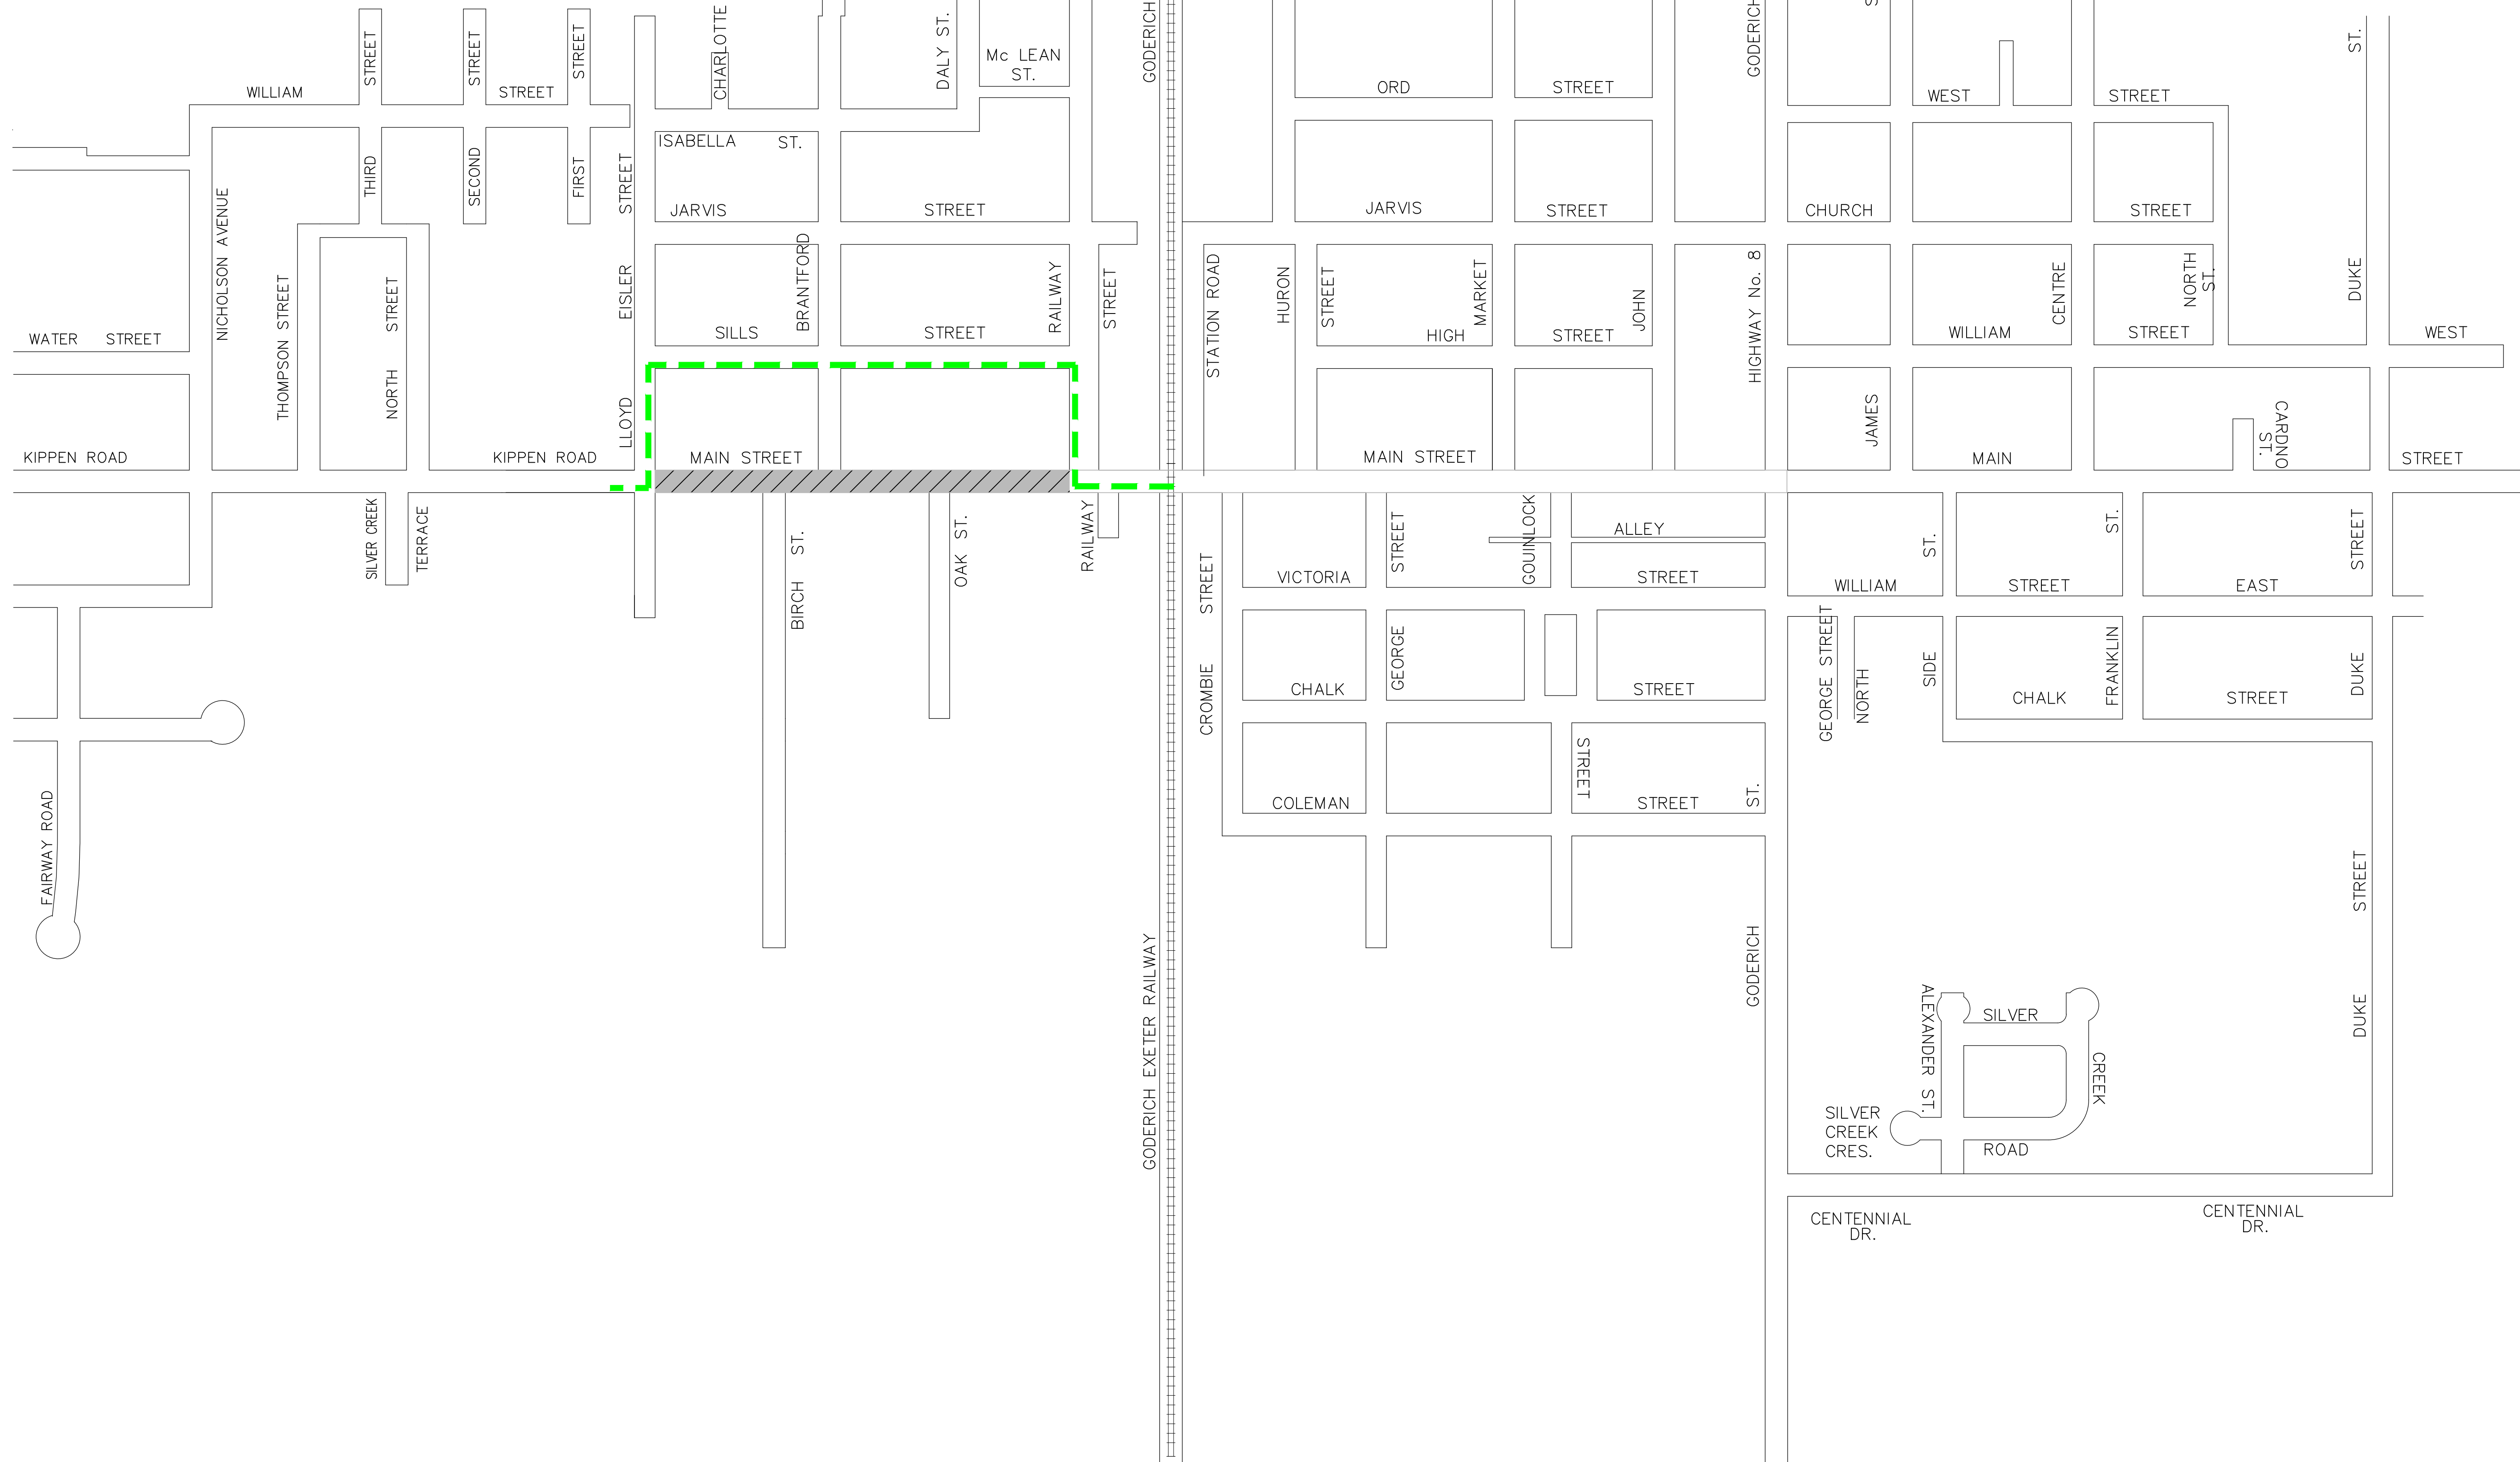

LEGEND

--- DETOUR ROUTE

▨ CONSTRUCTION ZONE FOR MAIN STREET RECONSTRUCTION

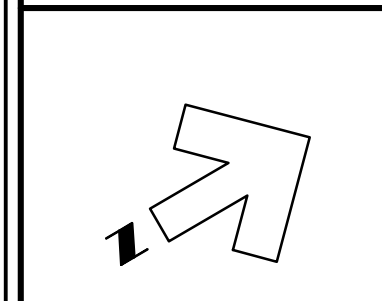

Design By: R.R.R. Checked By: D.L.E.

No.	DATE	REVISION
1	Aug. 14, 2019	Issued for Public Information Centre
2	Oct. 9, 2019	Updated Detour Route
3	Nov. 20, 2019	Issued for Public Information Centre
4	Jan. 13, 2020	Issued for Tender
5	Apr. 21, 2021	Updated Detour route for 2021

Goderich Mount Forest Sarnia

Huron County and the Municipality of Huron East (Seaforth)

Main Street Reconstruction

Local Traffic Detour Route Through Seaforth and Staging Plan

Contract No. HC 20-301	Project No. 18051,2
Scale 1 : 3,000	Drawing No. 13