
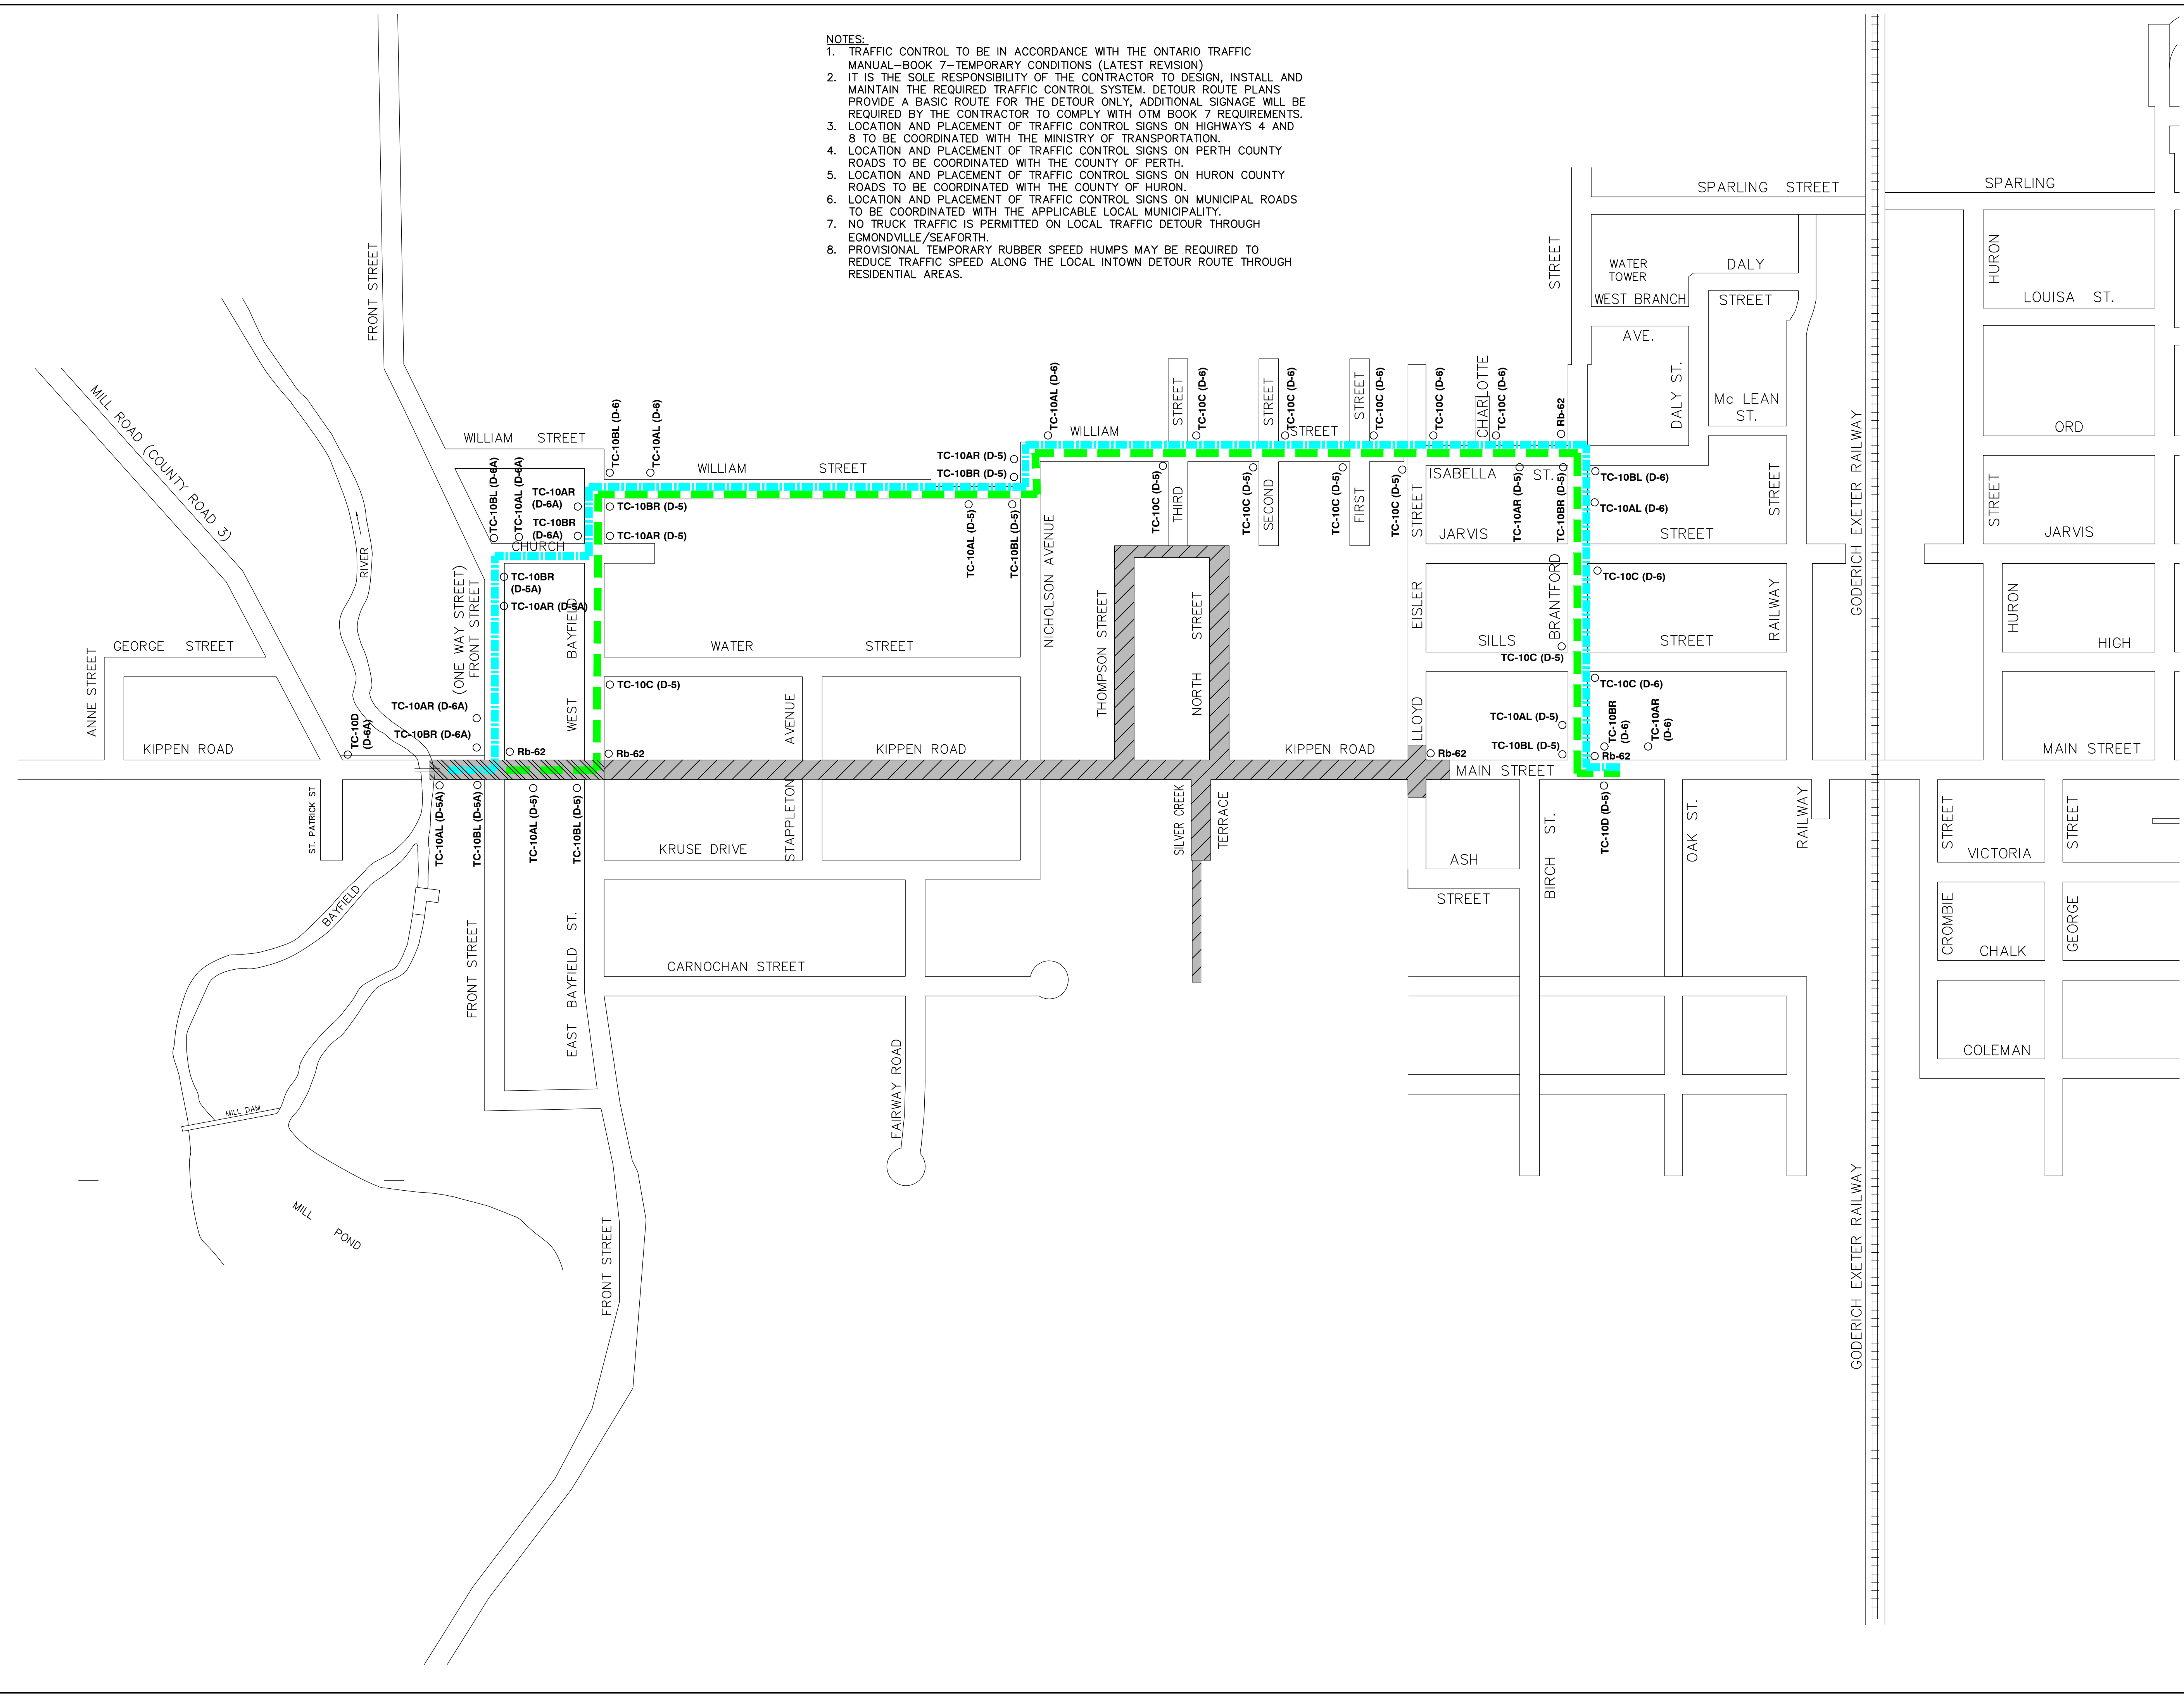


- NOTES:**
1. TRAFFIC CONTROL TO BE IN ACCORDANCE WITH THE ONTARIO TRAFFIC MANUAL-BOOK 7-TEMPORARY CONDITIONS (LATEST REVISION)
 2. IT IS THE SOLE RESPONSIBILITY OF THE CONTRACTOR TO DESIGN, INSTALL AND MAINTAIN THE REQUIRED TRAFFIC CONTROL SYSTEM. DETOUR ROUTE PLANS PROVIDE A BASIC ROUTE FOR THE DETOUR ONLY, ADDITIONAL SIGNAGE WILL BE REQUIRED BY THE CONTRACTOR TO COMPLY WITH OTM BOOK 7 REQUIREMENTS.
 3. LOCATION AND PLACEMENT OF TRAFFIC CONTROL SIGNS ON HIGHWAYS 4 AND 8 TO BE COORDINATED WITH THE MINISTRY OF TRANSPORTATION.
 4. LOCATION AND PLACEMENT OF TRAFFIC CONTROL SIGNS ON PERTH COUNTY ROADS TO BE COORDINATED WITH THE COUNTY OF PERTH.
 5. LOCATION AND PLACEMENT OF TRAFFIC CONTROL SIGNS ON HURON COUNTY ROADS TO BE COORDINATED WITH THE COUNTY OF HURON.
 6. LOCATION AND PLACEMENT OF TRAFFIC CONTROL SIGNS ON MUNICIPAL ROADS TO BE COORDINATED WITH THE APPLICABLE LOCAL MUNICIPALITY.
 7. NO TRUCK TRAFFIC IS PERMITTED ON LOCAL TRAFFIC DETOUR THROUGH EGMONDVILLE/SEAFORTH.
 8. PROVISIONAL TEMPORARY RUBBER SPEED HUMPS MAY BE REQUIRED TO REDUCE TRAFFIC SPEED ALONG THE LOCAL INTOWN DETOUR ROUTE THROUGH RESIDENTIAL AREAS.

LEGEND

	MAIN LOCAL TRAFFIC DETOUR ROUTES
	ALTERNATE LOCAL TRAFFIC DETOUR ROUTE (CONSTRUCTION BETWEEN BAYFIELD STREET TO SOUTH LIMIT)
	CONSTRUCTION ZONE NORTH OF BAYFIELD STREET
	CONSTRUCTION ZONE SOUTH OF BAYFIELD STREET
	SIGN POST
TC-5A	DETOUR AHEAD 1 KM SIGN
TC-5B	DETOUR AHEAD 2 KM SIGN
TC-10	DETOUR DESIGNATION SIGN
TC-10AL	DETOUR MARKER: 90° LEFT TURN APPROACHING
TC-10AR	DETOUR MARKER: 90° RIGHT TURN APPROACHING
TC-10BL	DETOUR MARKER: 90° LEFT TURN
TC-10BR	DETOUR MARKER: 90° RIGHT TURN
TC-10C	DETOUR MARKER: STRAIGHT AHEAD
TC-10D	DETOUR MARKER: DETOUR ENDS
TC-67	STREET SECTION CLOSED SIGN
Rb-62	NO HEAVY TRUCKS SIGN

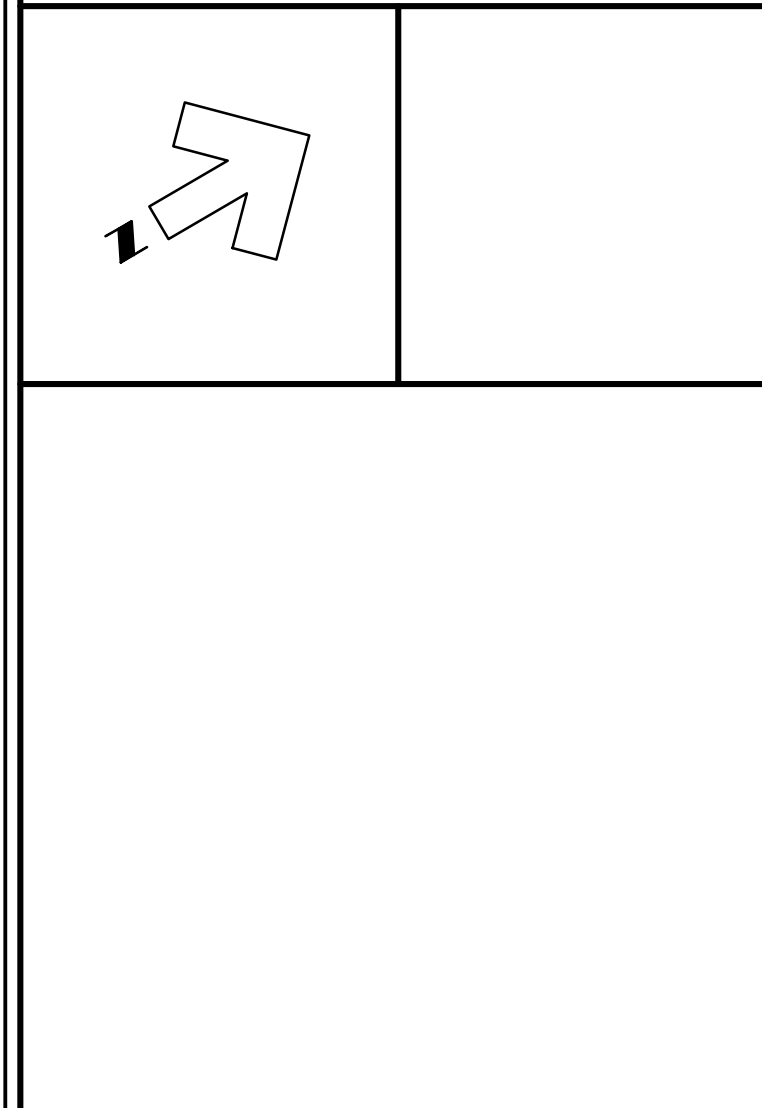

Design By: R.R.R. Checked By: D.L.E.

D.L. Erb
Feb 8, 2019

No.	DATE	REVISION
1	Jan. 15, 2019	Public Information Centre Open House
2	Feb. 8, 2019	Issued for Tender



Huron County and the Municipality of Huron East (Egmondville)

Kippen Road Reconstruction

Local Traffic Detour Route Through Egmondville

Contract No. HC 19-302	Project No. 18051
Scale 1 : 3,000	Drawing No. 15